

MARION COUNTY SURVEYOR'S OFFICE



SECTION CORNER RECORD

DEBRA S. JENKINS
MARION COUNTY SURVEYOR

SEC. 3 TWN. 15_N RNG. 2_E

BRYAN F. CATLIN, PLS
TECHNICAL SUPERVISOR

Date: 5-29-09
Party Chief: Greene
Crew: Taylor
Type of Marker: Capped Rebar Weihe
Method of Establishment: County: 5-18-2000
Name: 15020321

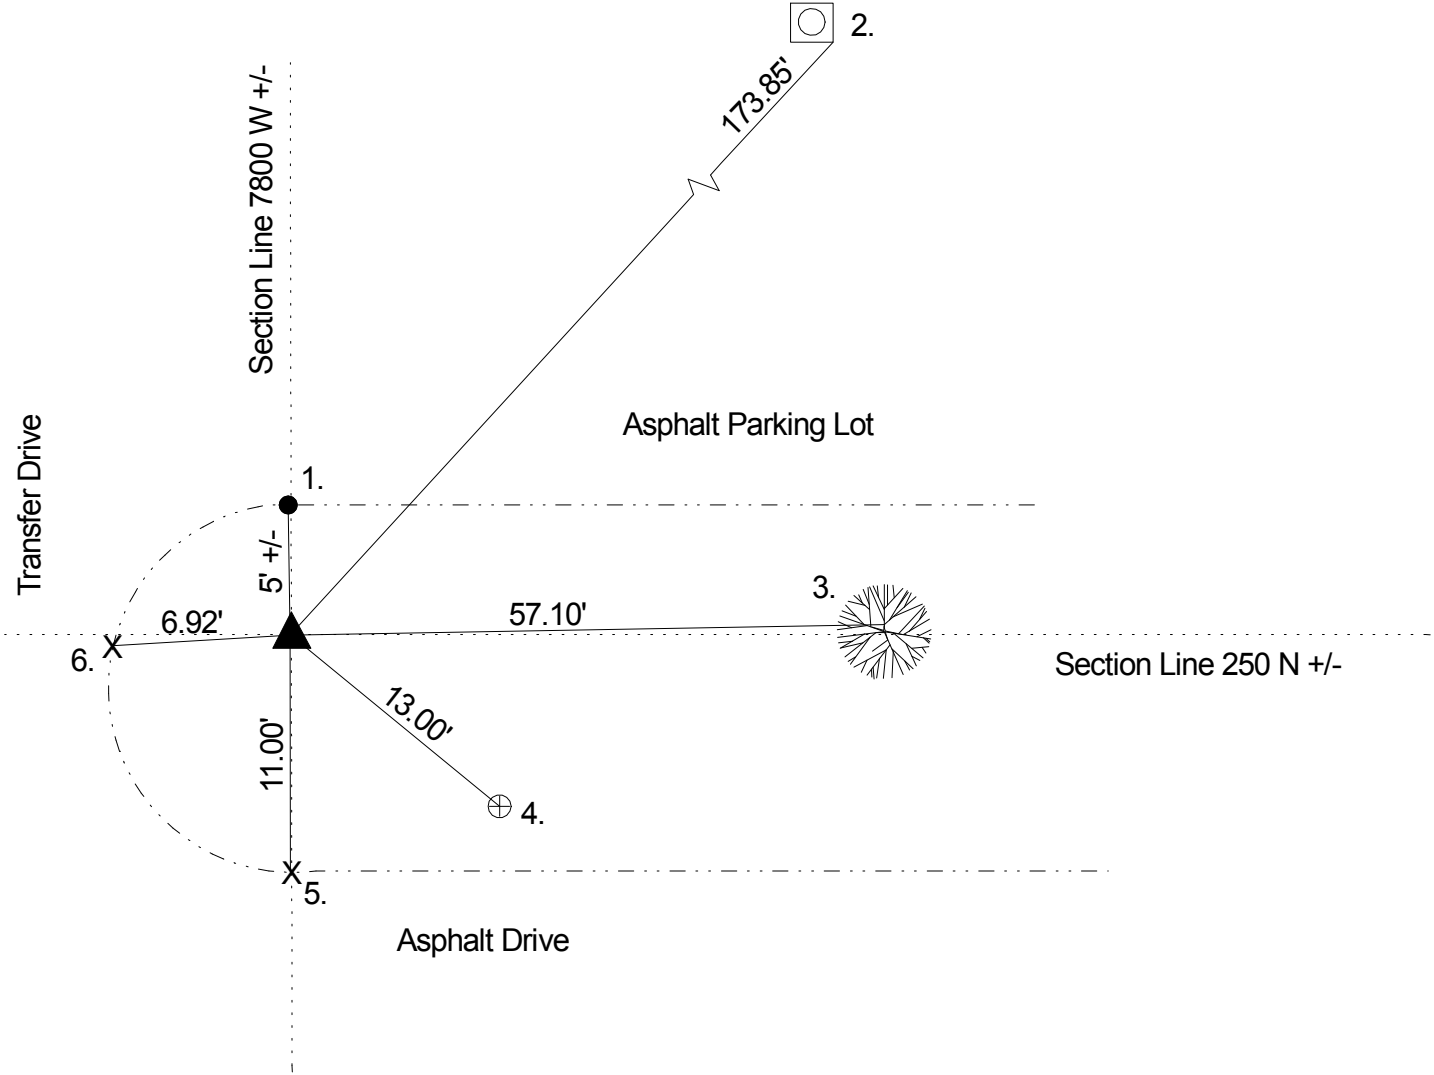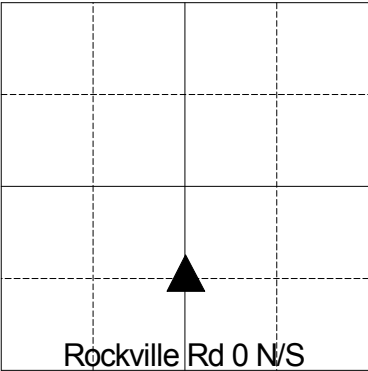

REF.	DISTANCE	DESCRIPTION
1.	5' +/-	Due N to edge of asphalt pavement
2.	173.85'	SE corner of concrete light pole base
3.	57.10'	Boat spike N 40" ash 24" up (spike bent, measured from head)
4.	13.00'	Center of telephone box
5.	11.00'	Due S to cut 'x' in concrete curb
6.	6.92'	Due W to cut 'x' in concrete curb

THIS CORNER POSITION
REPRESENTS A "TITLE" CORNER
AND MAY NOT NECESSARILY
REPRESENT THE POSITION BASED
ON RECORD CORNERS.